


© COPYRIGHT
 All rights reserved. The copyright in this drawing is retained by H O K H A, no license or assignment of any kind has been, or is, granted to any third party whether by provision of copies or originals or otherwise, unless agreed in writing.

DO NOT SCALE FOR CONSTRUCTION
 This drawing is to scale as issued & as specified below. This drawing is not for construction. For construction, contractors should verify all dimensions on site before proceeding work.

NOTES
 - These drawings are issued as DRAFT
 - This design assumes available access to the land surrounding the site for construction.
 -These drawings show Architectural Design Intent only.
 Input from a structural engineer is required to confirm structural strategy.

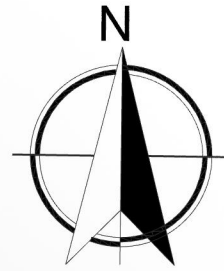


EST	P.O.	AZIMUT	DISTANCIA EN Mts.
1	2	81° 35' 50"	50.70
2	3	189° 43' 26"	43.00
3	4	261° 52' 37"	26.00
4	5	168° 14' 42"	72.60
5	6	85° 8' 32"	8.10
6	7	177° 55' 7"	8.85
7	8	263° 18' 58"	49.80
8	9	352° 35' 34"	75.90
9	10	85° 15' 48"	24.00
10	1	353° 50' 37"	46.70


Revision x	Client Michael Simons
---------------	--------------------------

Issued by HH	Issued for Design Intent	Project The Crescent Temple Pasajcap District San Marcos La Laguna Guatemala
Scale - A3 1:500	Date Issued 01/09/2023	

Project	The Crescent Temple
Drawing	Proposed Site Plan
Drawing #	TCT-A-XXX


Harry Hawkins Architecture
HOKH A
 h o k h . u k architect@hokh.uk

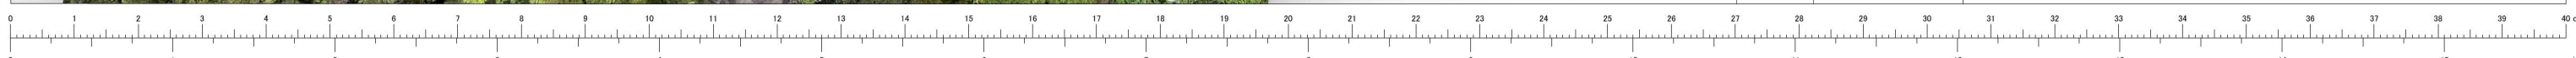

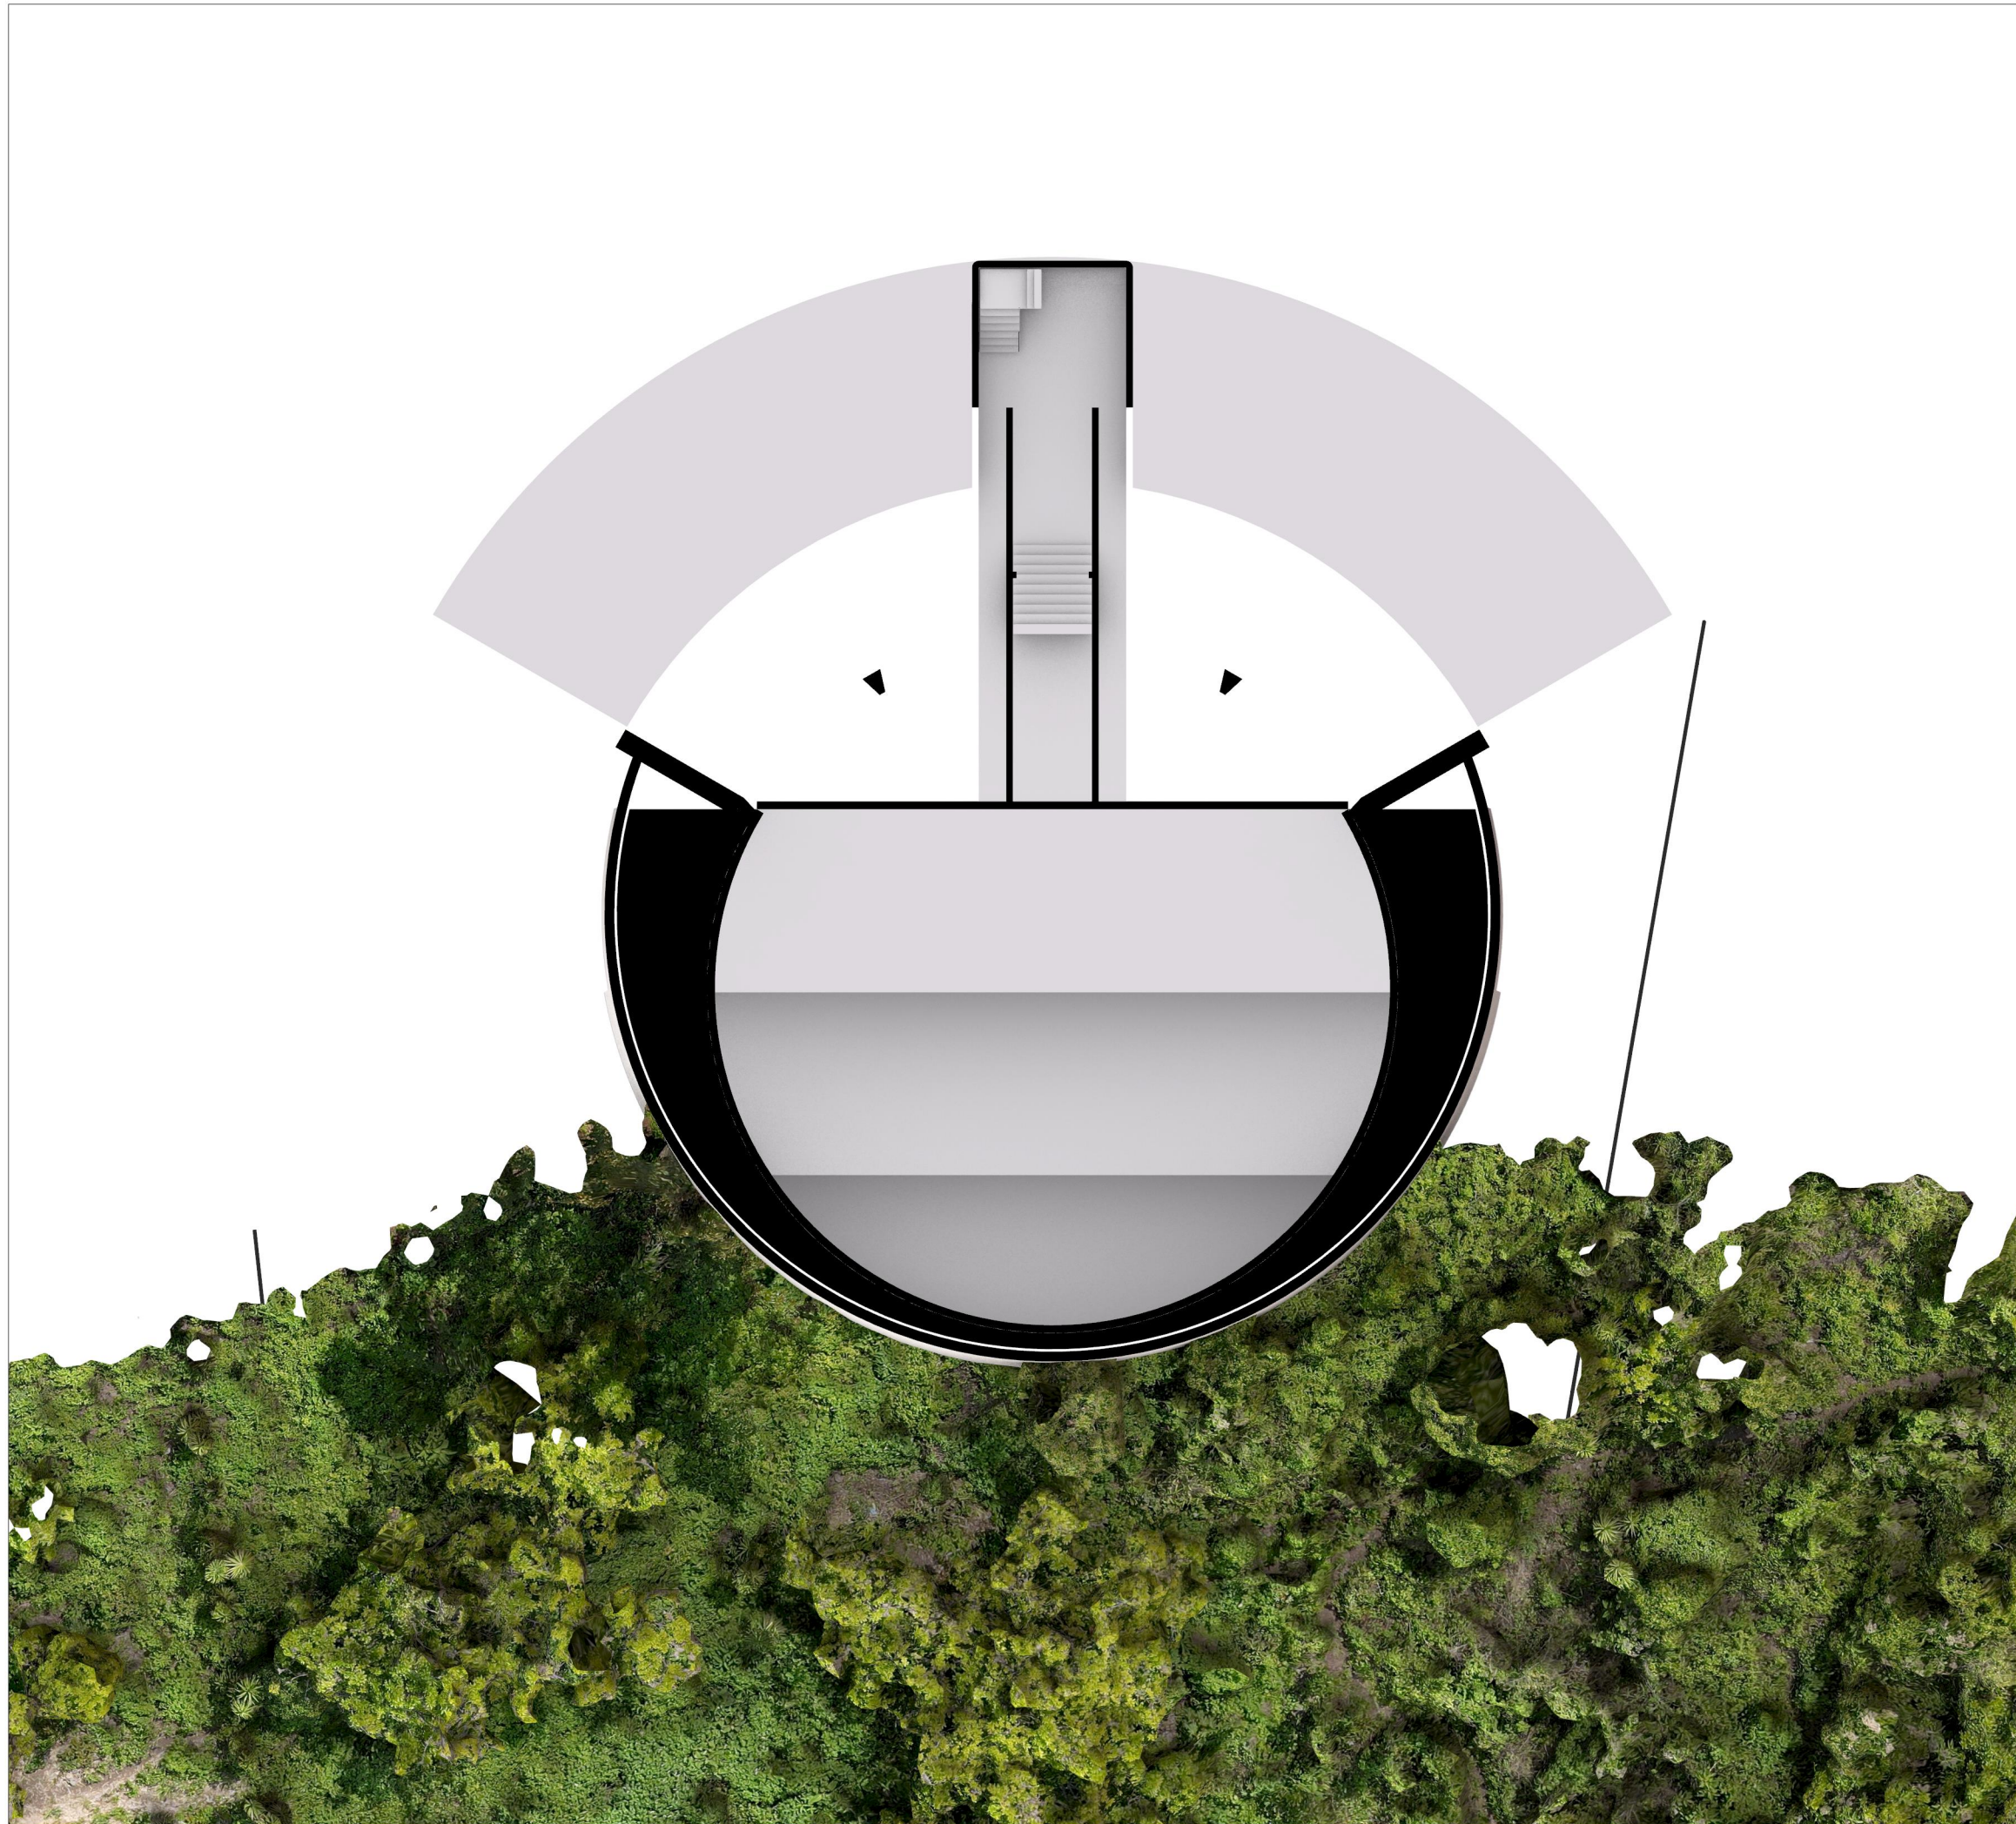

© COPYRIGHT
 All rights reserved. The copyright in this drawing is retained by H O K H A, no license or assignment of any kind has been, or is, granted to any third party whether by provision of copies or originals or otherwise, unless agreed in writing.

DO NOT SCALE FOR CONSTRUCTION
 This drawing is to scale as issued & as specified below. This drawing is not for construction. For construction, contractors should verify all dimensions on site before proceeding work.

NOTES
 - These drawings are issued as DRAFT
 - This design assumes available access to the land surrounding the site for construction.
 - These drawings show Architectural Design Intent only. Input from a structural engineer is required to confirm structural strategy.

Revision
x


	Client Michael Simons
Issued by HH Scale - A3 1:200	Issued for Design Intent Date Issued 01/09/2023
Project The Crescent Temple Pasajcap District San Marcos La Laguna Guatemala	

Project The Crescent Temple
Drawing Proposed Lower Plan
Drawing # TCT-A-XXX



Harry Hawkins Architecture
HOKH A
 h o k h . u k architech@hokh.uk



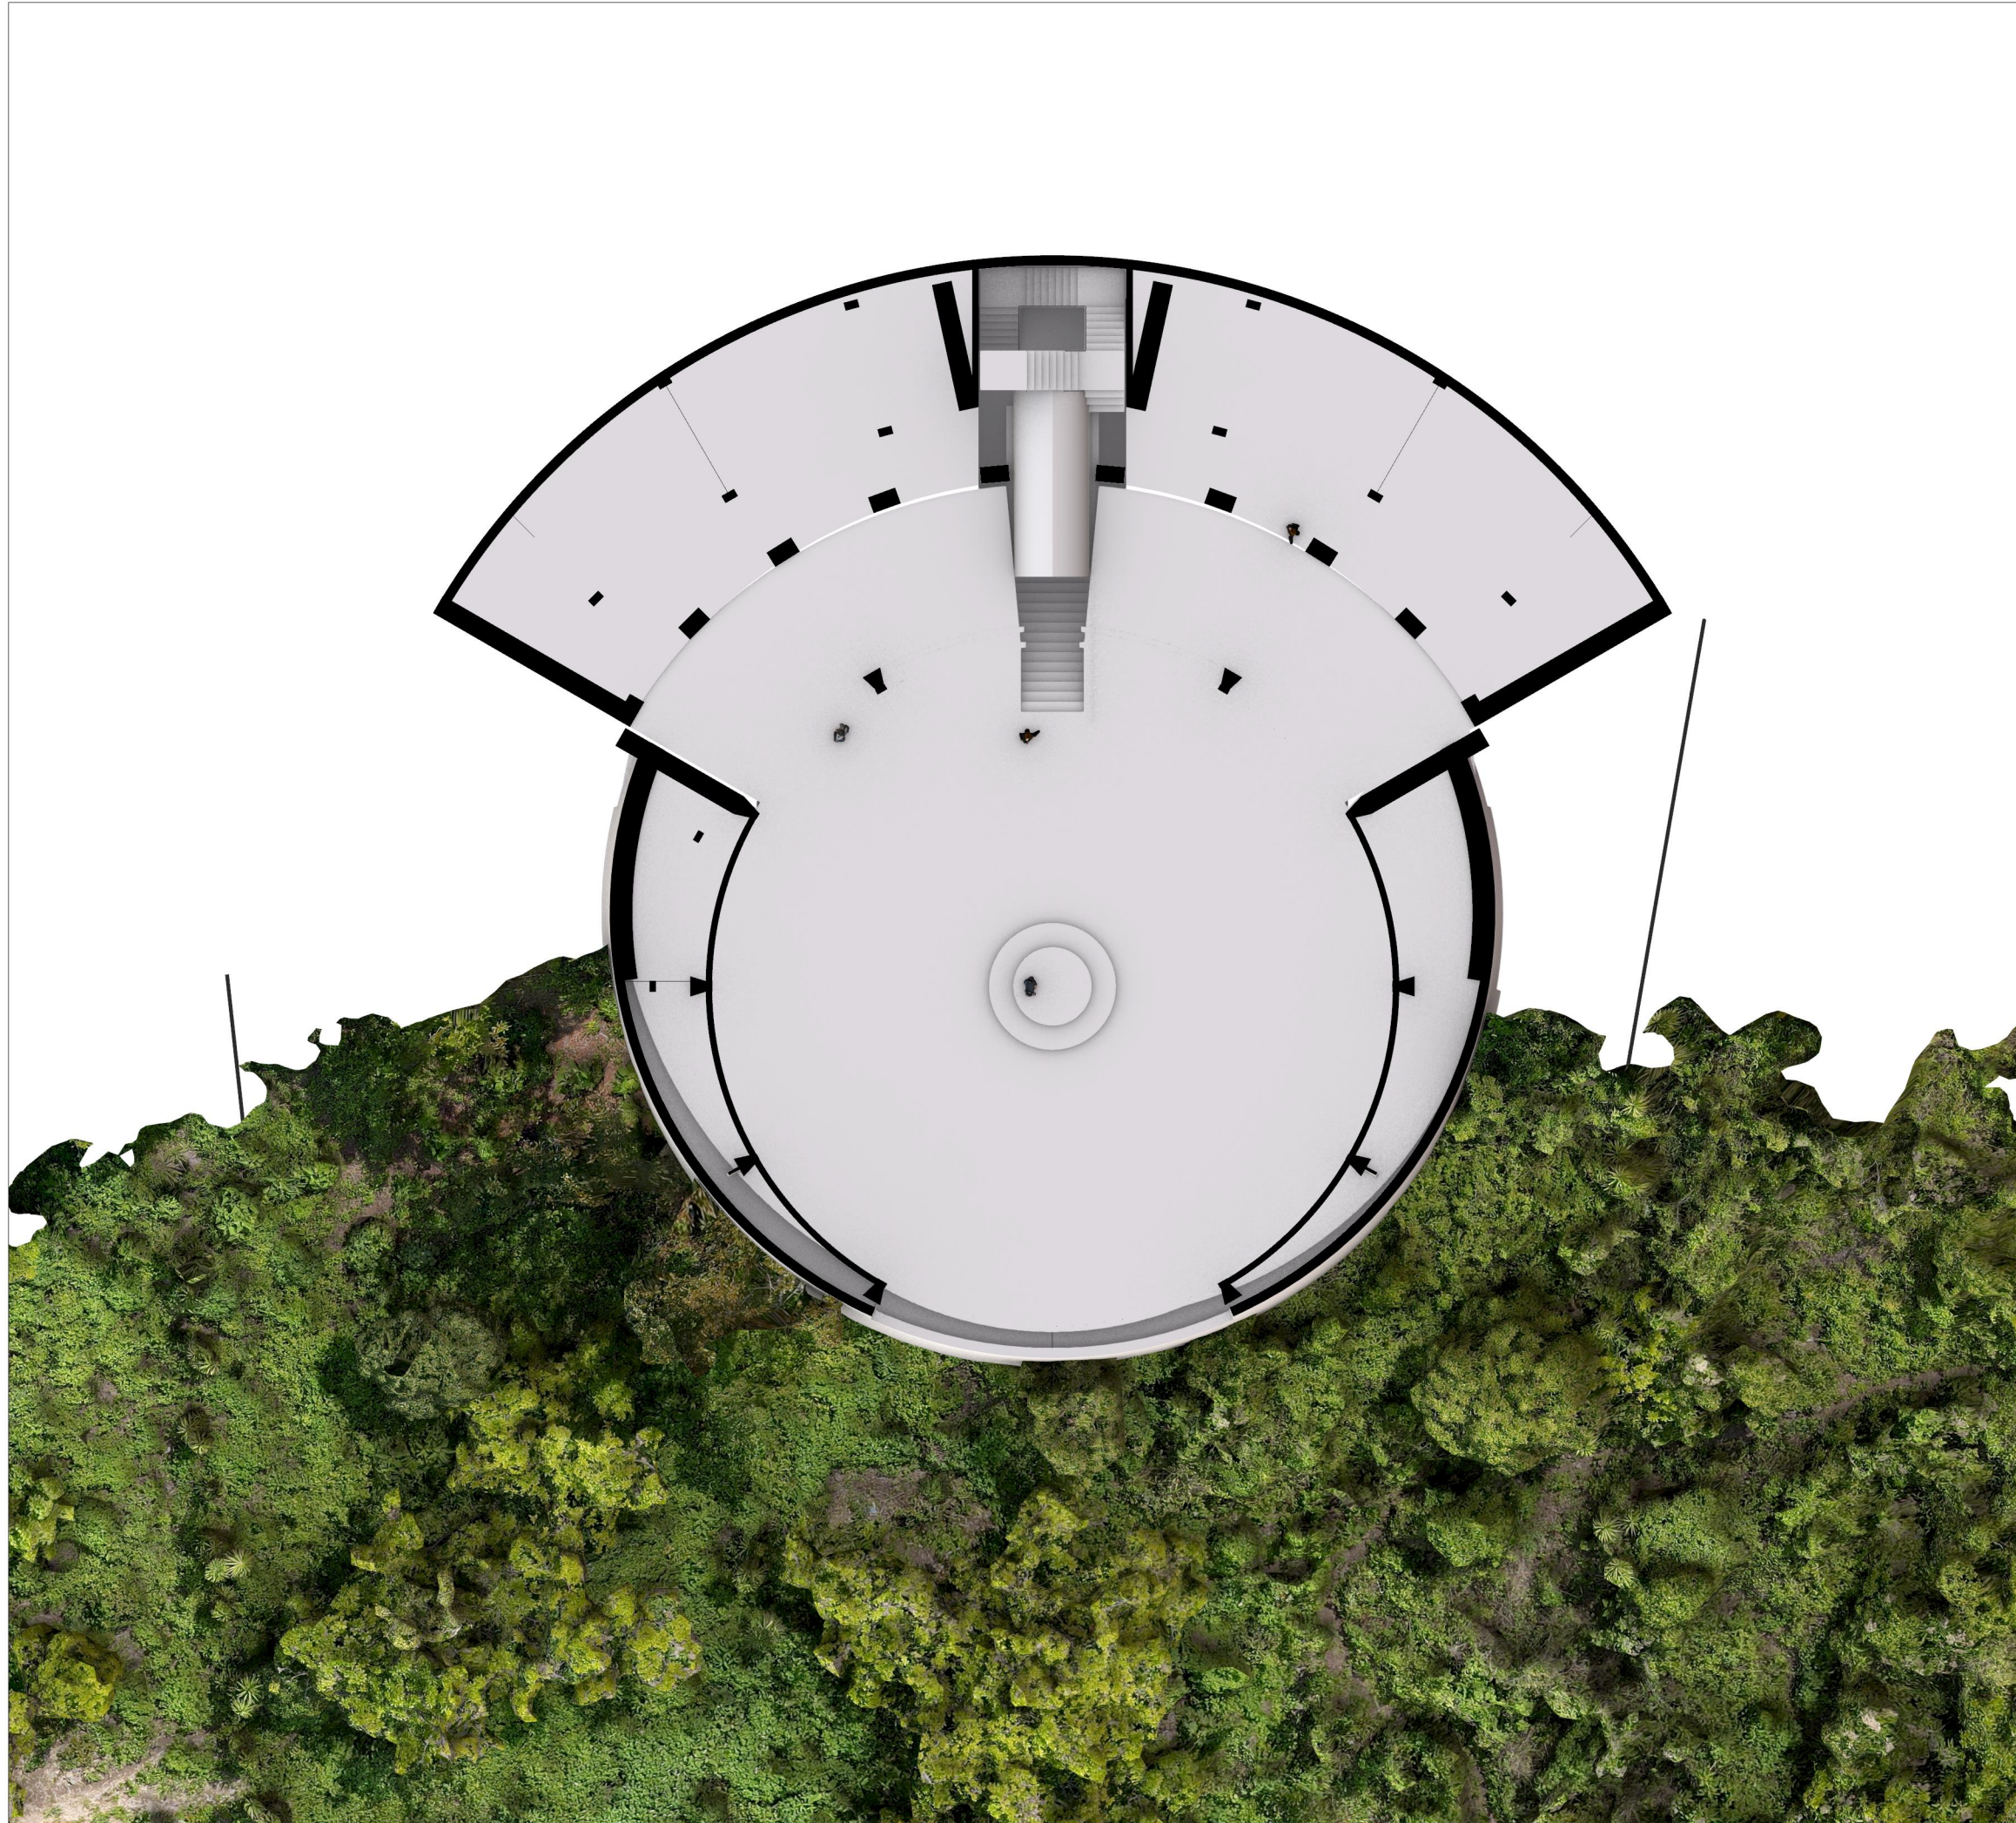

© COPYRIGHT
 All rights reserved. The copyright in this drawing is retained by H O K H A, no license or assignment of any kind has been, or is, granted to any third party whether by provision of copies or originals or otherwise, unless agreed in writing.

DO NOT SCALE FOR CONSTRUCTION
 This drawing is to scale as issued & as specified below. This drawing is not for construction. For construction, contractors should verify all dimensions on site before proceeding work.

NOTES
 - These drawings are issued as DRAFT
 - This design assumes available access to the land surrounding the site for construction.
 - These drawings show Architectural Design Intent only. Input from a structural engineer is required to confirm structural strategy.


Revision
 x

	<u>Client</u> Michael Simons
---	---------------------------------

<u>Issued by</u> HH	<u>Issued for</u> Design Intent	<u>Project</u> The Crescent Temple Pasajcap District San Marcos La Laguna Guatemala
<u>Scale - A3</u> 1:200	<u>Date Issued</u> 01/09/2023	

<u>Project</u> The Crescent Temple
<u>Drawing</u> Proposed Temple Floor Level
<u>Drawing #</u> TCT-A-XXX

	Harry Hawkins Architecture H O K H A h o k h . u k	architect@hokh.uk
---	---	-------------------

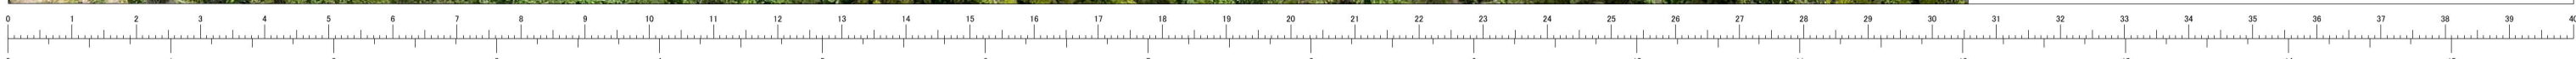




© COPYRIGHT
 All rights reserved. The copyright in this drawing is retained by H O K H A, no license or assignment of any kind has been, or is, granted to any third party whether by provision of copies or originals or otherwise, unless agreed in writing.

DO NOT SCALE FOR CONSTRUCTION
 This drawing is to scale as issued & as specified below. This drawing is not for construction. For construction, contractors should verify all dimensions on site before proceeding work.


NOTES

- These drawings are issued as DRAFT
- This design assumes available access to the land surrounding the site for construction.
- These drawings show Architectural Design Intent only. Input from a structural engineer is required to confirm structural strategy.


Revision
 x

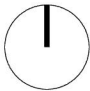	Client Michael Simons
Issued by HH Scale - A3 1:200	Issued for Design Intent Date Issued 01/09/2023
Project The Crescent Temple Pasajcap District San Marcos La Laguna Guatemala	

Project The Crescent Temple
Drawing Proposed Ground Floor Level
Drawing # TCT-A-XXX


Harry Hawkins Architecture
H O K H A
 h o k h . u k architech@hokh.uk



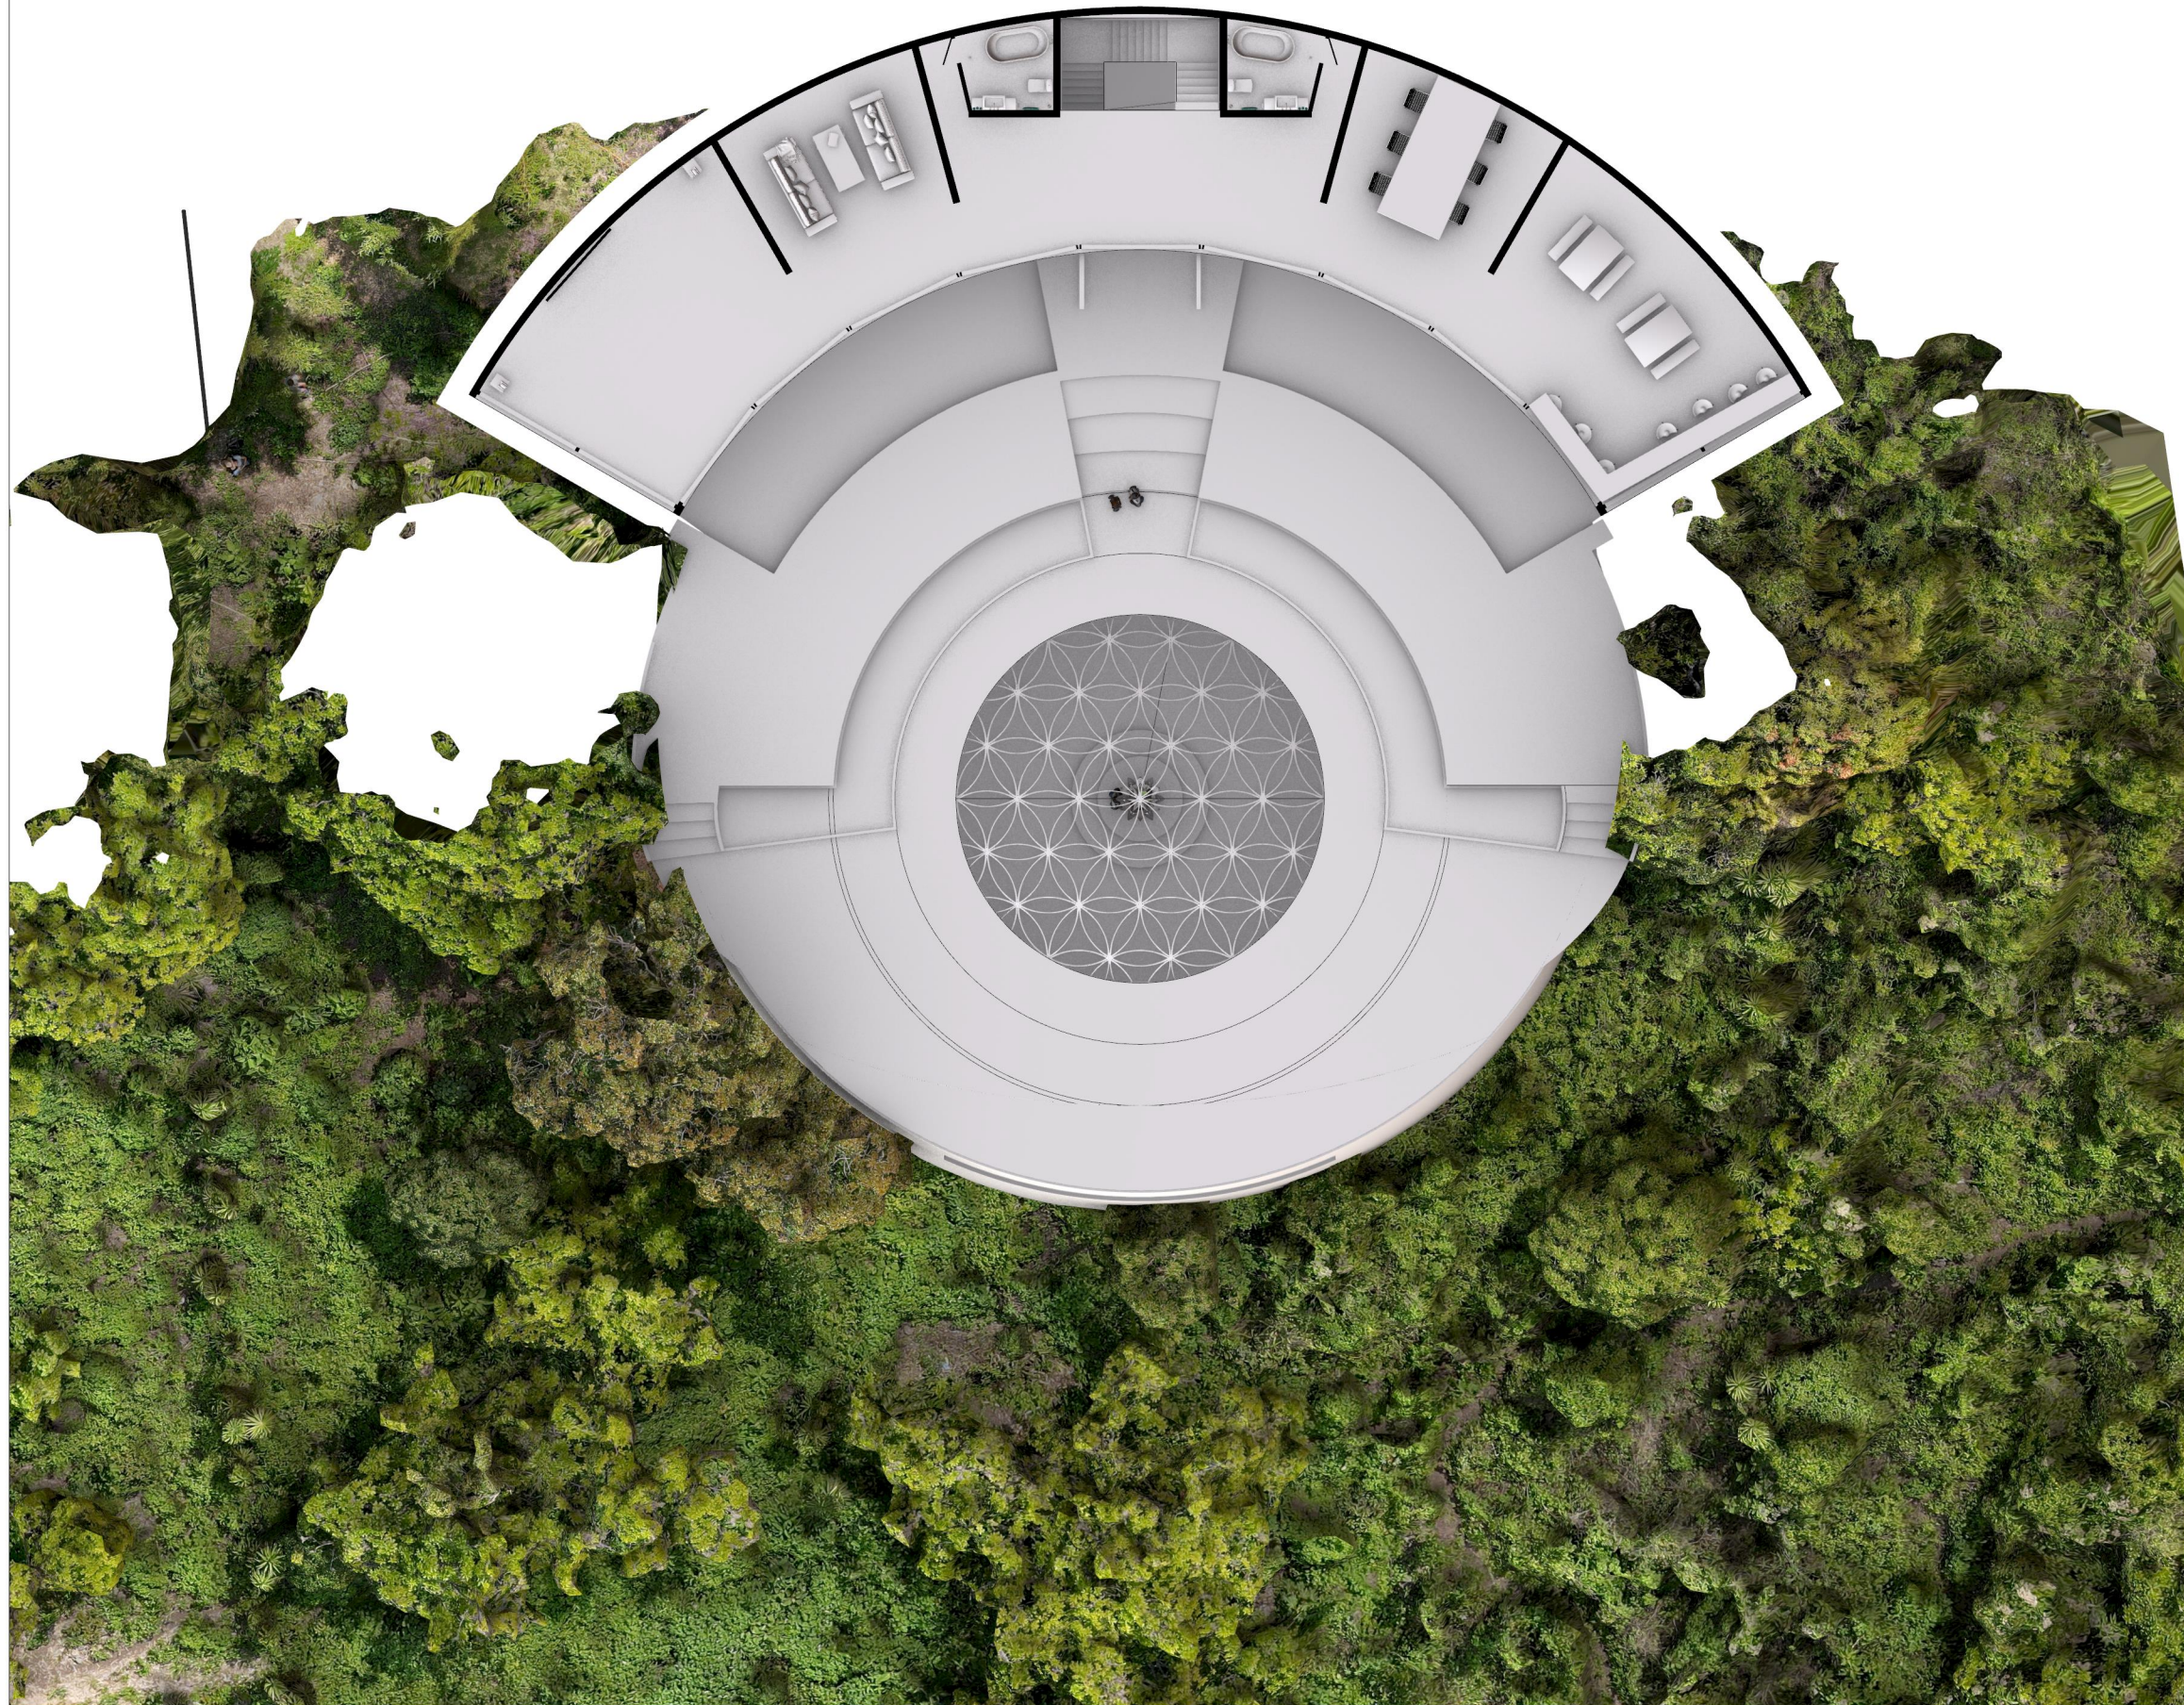


© COPYRIGHT
 All rights reserved. The copyright in this drawing is retained by H O K H A, no license or assignment of any kind has been, or is, granted to any third party whether by provision of copies or originals or otherwise, unless agreed in writing.

DO NOT SCALE FOR CONSTRUCTION
 This drawing is to scale as issued & as specified below. This drawing is not for construction. For construction, contractors should verify all dimensions on site before proceeding work.

NOTES

- These drawings are issued as DRAFT
- This design assumes available access to the land surrounding the site for construction.
- These drawings show Architectural Design Intent only. Input from a structural engineer is required to confirm structural strategy.

Revision
 x

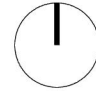
	Client Michael Simons
Issued by HH	Issued for Design Intent
Scale - A3 1:200	Date Issued 01/09/2023
Project The Crescent Temple Pasajcap District San Marcos La Laguna Guatemala	

Project The Crescent Temple
Drawing Proposed First Floor Level
Drawing # TCT-A-XXX

 **Harry Hawkins Architecture**
H O K H A
 h o k h . u k architech@hokh.uk



SANTOS QUIACAIN

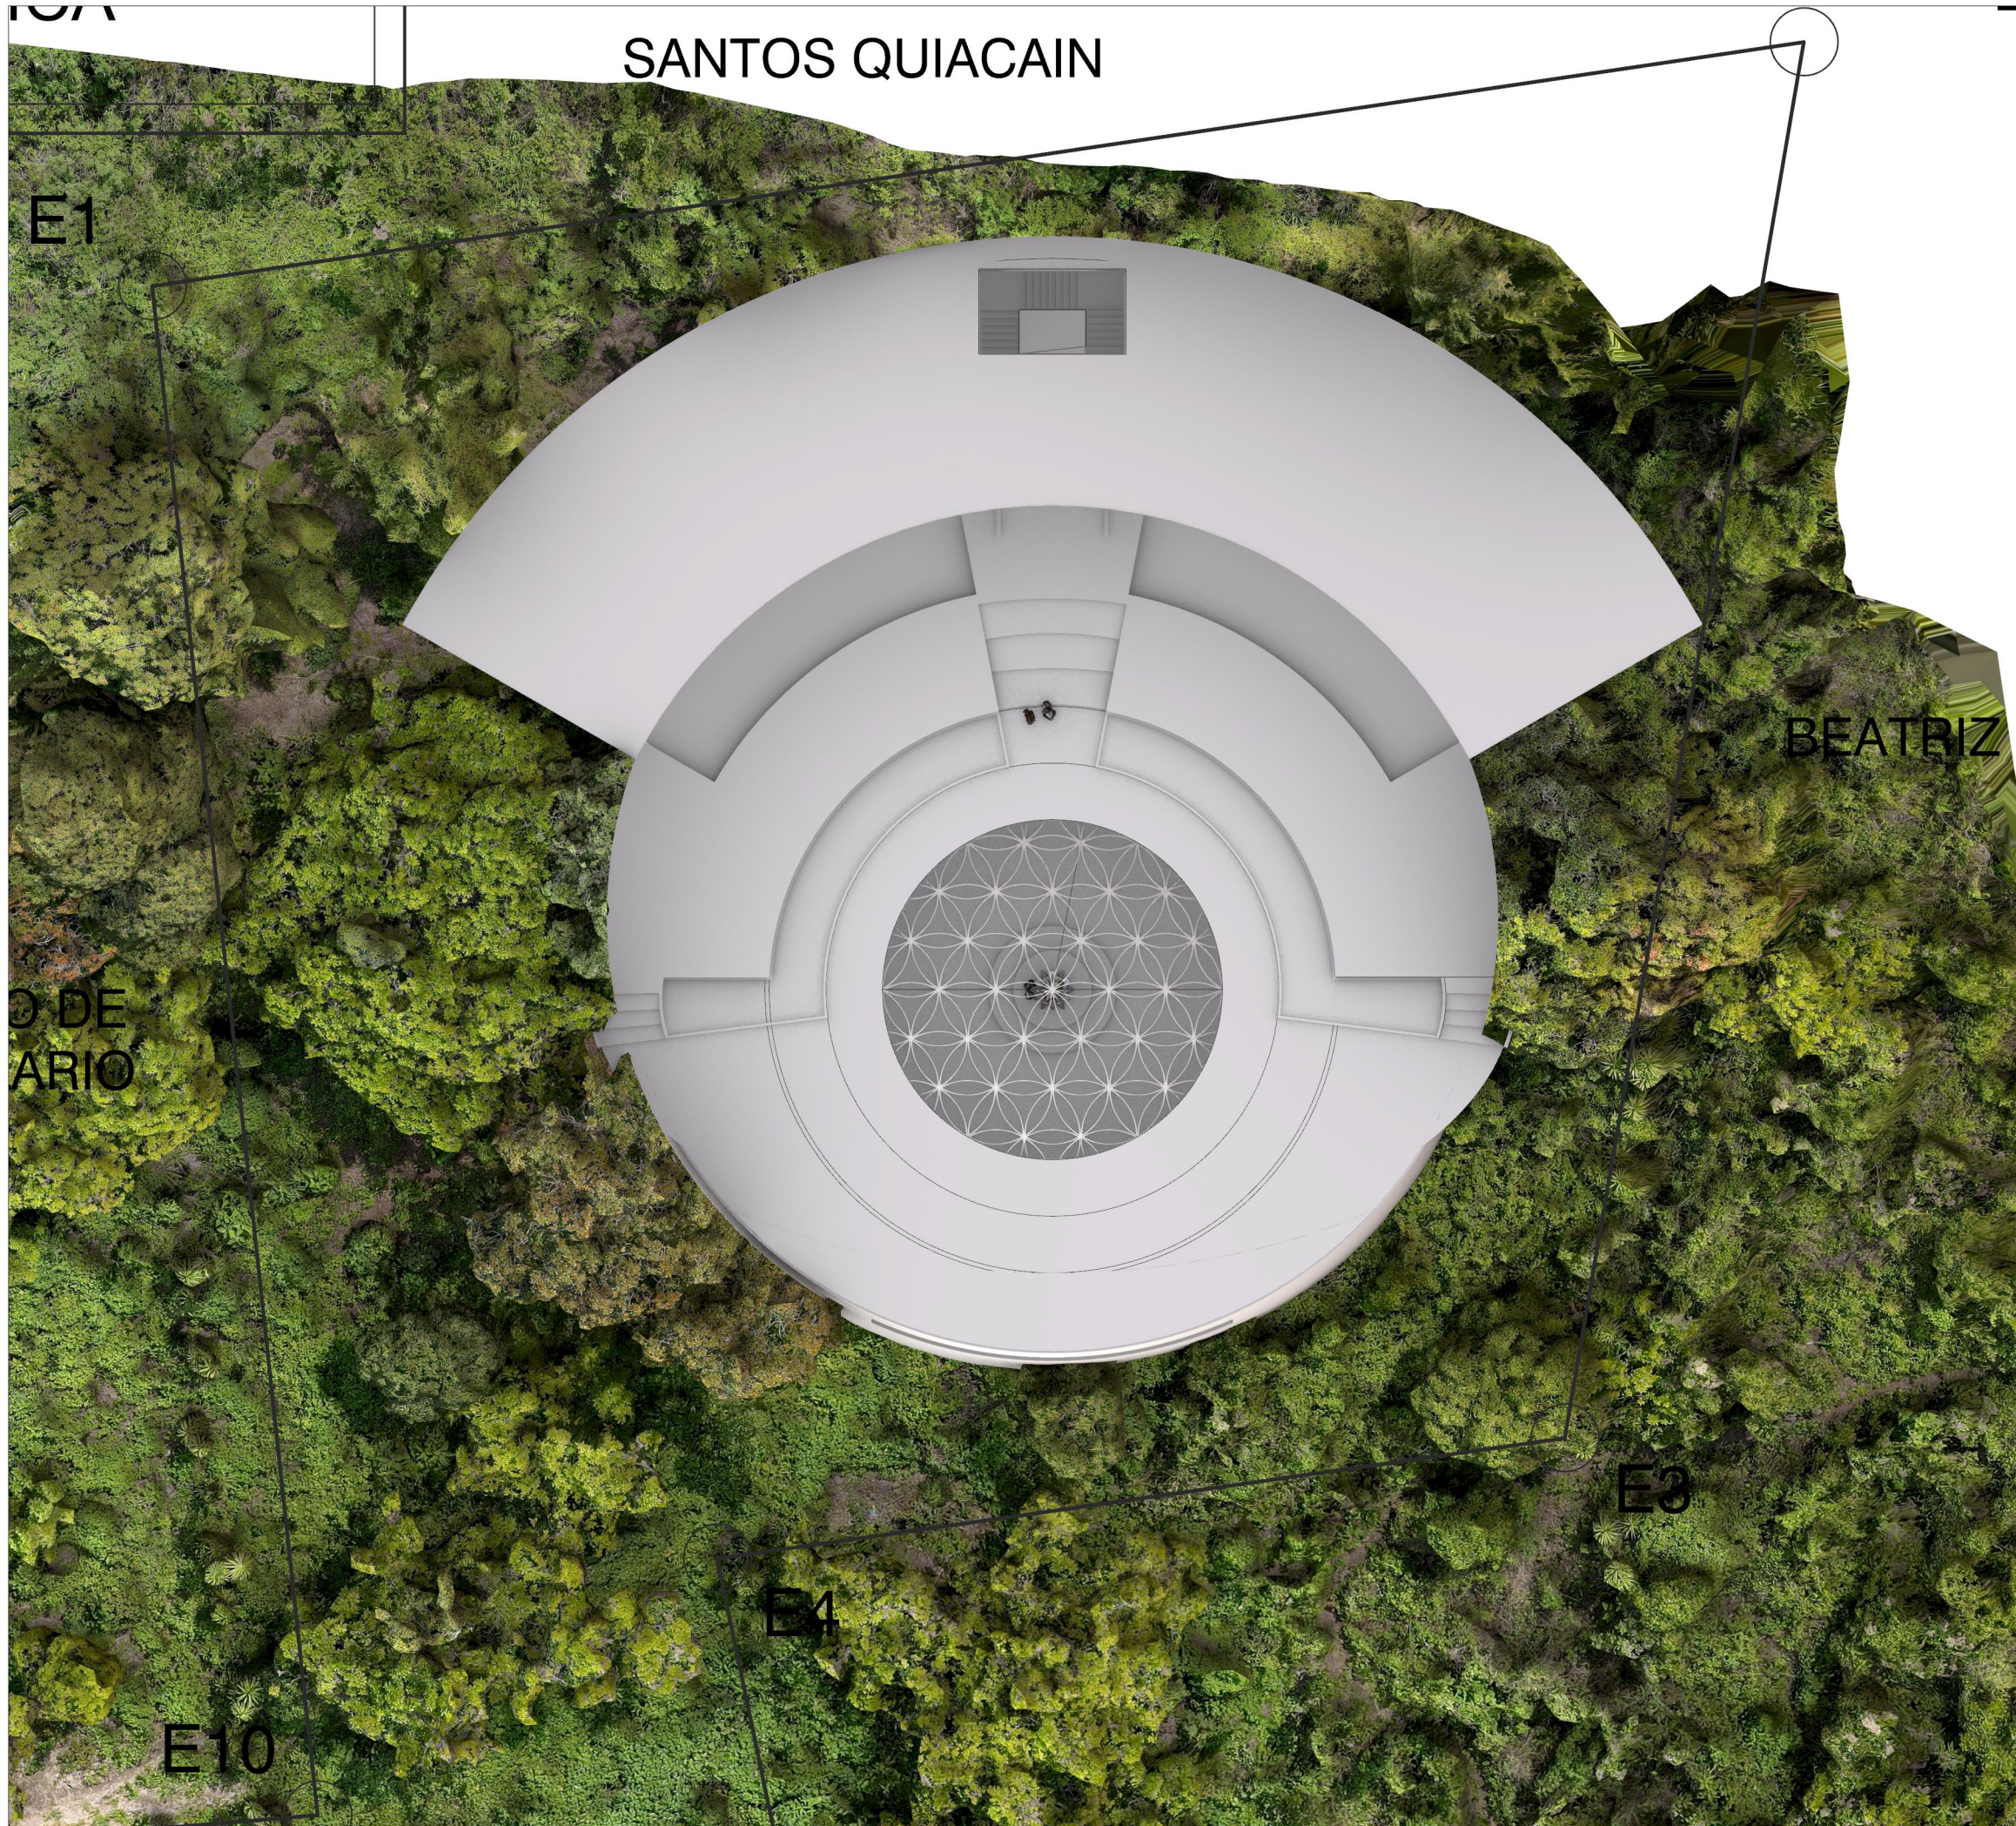

© COPYRIGHT

All rights reserved. The copyright in this drawing is retained by H O K H A, no license or assignment of any kind has been, or is, granted to any third party whether by provision of copies or originals or otherwise, unless agreed in writing.

DO NOT SCALE FOR CONSTRUCTION

This drawing is to scale as issued & as specified below. This drawing is not for construction. For construction, contractors should verify all dimensions on site before proceeding work.

NOTES

- These drawings are issued as DRAFT
- This design assumes available access to the land surrounding the site for construction.
- These drawings show Architectural Design Intent only. Input from a structural engineer is required to confirm structural strategy.

Revision

x



Client
Michael Simons

Issued by
HH
Scale - A3
1:200

Issued for
Design Intent
Date Issued
01/09/2023

Project
The Crescent Temple
Pasajcap District
San Marcos La Laguna
Guatemala

Project The Crescent Temple
Drawing Proposed Roof Level
Drawing # TCT-A-XXX



Harry Hawkins Architecture
H O K H A
h o k h . u k architech@hokh.uk





© COPYRIGHT
 All rights reserved. The copyright in this drawing is retained by H O K H A, no license or assignment of any kind has been, or is, granted to any third party whether by provision of copies or originals or otherwise, unless agreed in writing.

DO NOT SCALE FOR CONSTRUCTION
 This drawing is to scale as issued & as specified below. This drawing is not for construction. For construction, contractors should verify all dimensions on site before proceeding work.

NOTES


- These drawings are issued as DRAFT
- This design assumes available access to the land surrounding the site for construction.
- These drawings show Architectural Design Intent only. Input from a structural engineer is required to confirm structural strategy.

Revision
 X

	<u>Client</u> Michael Simons
<u>Issued by</u> HH	<u>Issued for</u> Design Intent
<u>Scale - A3</u> 1:200	<u>Date Issued</u> 01/09/2023
	<u>Project</u> The Crescent Temple Pasajcap District San Marcos La Laguna Guatemala

Project The Crescent Temple
Drawing Proposed Front Elevation
Drawing # TCT-A-XXX


Harry Hawkins Architecture
H O K H A
 h o k h . u k architect@hokh.uk

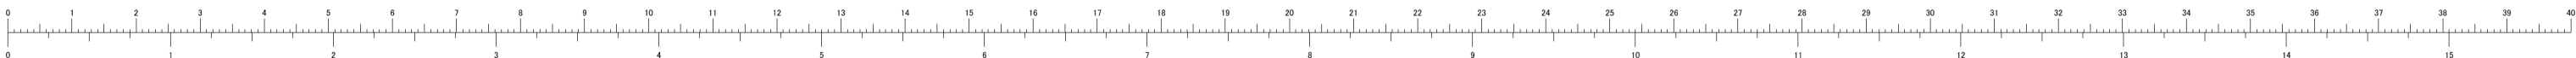



© COPYRIGHT

All rights reserved. The copyright in this drawing is retained by H O K H A, no license or assignment of any kind has been, or is, granted to any third party whether by provision of copies or originals or otherwise, unless agreed in writing.

DO NOT SCALE FOR CONSTRUCTION

This drawing is to scale as issued & as specified below. This drawing is not for construction. For construction, contractors should verify all dimensions on site before proceeding work.

NOTES

- These drawings are issued as DRAFT
- This design assumes available access to the land surrounding the site for construction.
- These drawings show Architectural Design Intent only. Input from a structural engineer is required to confirm structural strategy.

Revision

x

Client
Michael Simons

Issued by
HH
Scale - A3
1:200


Issued for
Design Intent
Date Issued
01/09/2023

Project
The Crescent Temple
Pasajcap District
San Marcos La Laguna
Guatemala

Project The Crescent Temple
Drawing Proposed West Elevation
Drawing # TCT-A-XXX



Harry Hawkins Architecture
H O K H A
h o k h . u k architech@hokh.uk

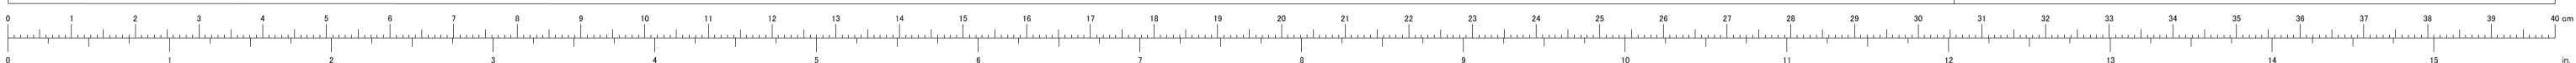



© COPYRIGHT

All rights reserved. The copyright in this drawing is retained by H O K H A, no license or assignment of any kind has been, or is, granted to any third party whether by provision of copies or originals or otherwise, unless agreed in writing.

DO NOT SCALE FOR CONSTRUCTION

This drawing is to scale as issued & as specified below. This drawing is not for construction. For construction, contractors should verify all dimensions on site before proceeding work.

NOTES

- These drawings are issued as DRAFT
- This design assumes available access to the land surrounding the site for construction.
- These drawings show Architectural Design Intent only. Input from a structural engineer is required to confirm structural strategy.

Revision

x

Client
Michael Simons


Issued by HH
Scale - A3 1:200
Issued for Design Intent
Date Issued 01/09/2023

Project
The Crescent Temple
Pasajcap District
San Marcos La Laguna
Guatemala

Project The Crescent Temple
Drawing Proposed West Section
Drawing # TCT-A-XXX



Harry Hawkins Architecture
H O K H A
h o k h . u k architech@hokh.uk

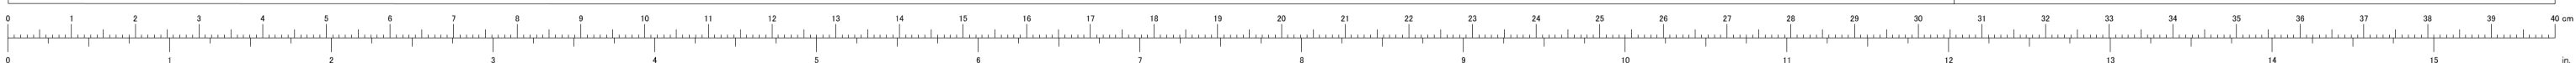



© COPYRIGHT

All rights reserved. The copyright in this drawing is retained by H O K H A, no license or assignment of any kind has been, or is, granted to any third party whether by provision of copies or originals or otherwise, unless agreed in writing.

DO NOT SCALE FOR CONSTRUCTION

This drawing is to scale as issued & as specified below. This drawing is not for construction. For construction, contractors should verify all dimensions on site before proceeding work.

NOTES

- These drawings are issued as DRAFT
- This design assumes available access to the land surrounding the site for construction.
- These drawings show Architectural Design Intent only. Input from a structural engineer is required to confirm structural strategy.

Revision

x



Client
Michael Simons

Issued by
HH
Scale - A3
1:200


Issued for
Design Intent
Date Issued
01/09/2023


Project
The Crescent Temple
Pasajcap District
San Marcos La Laguna
Guatemala

Project The Crescent Temple
Drawing Proposed Isometric
Drawing # TCT-A-XXX



Harry Hawkins Architecture
H O K H A
h o k h . u k architech@hokh.uk

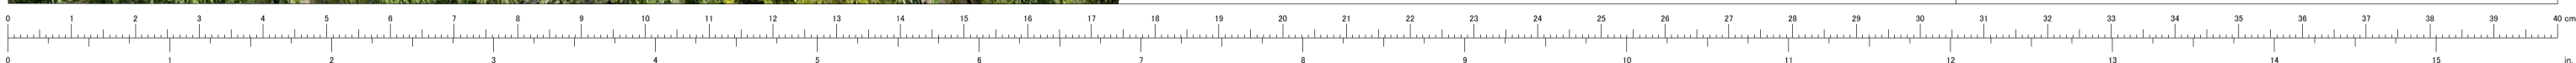

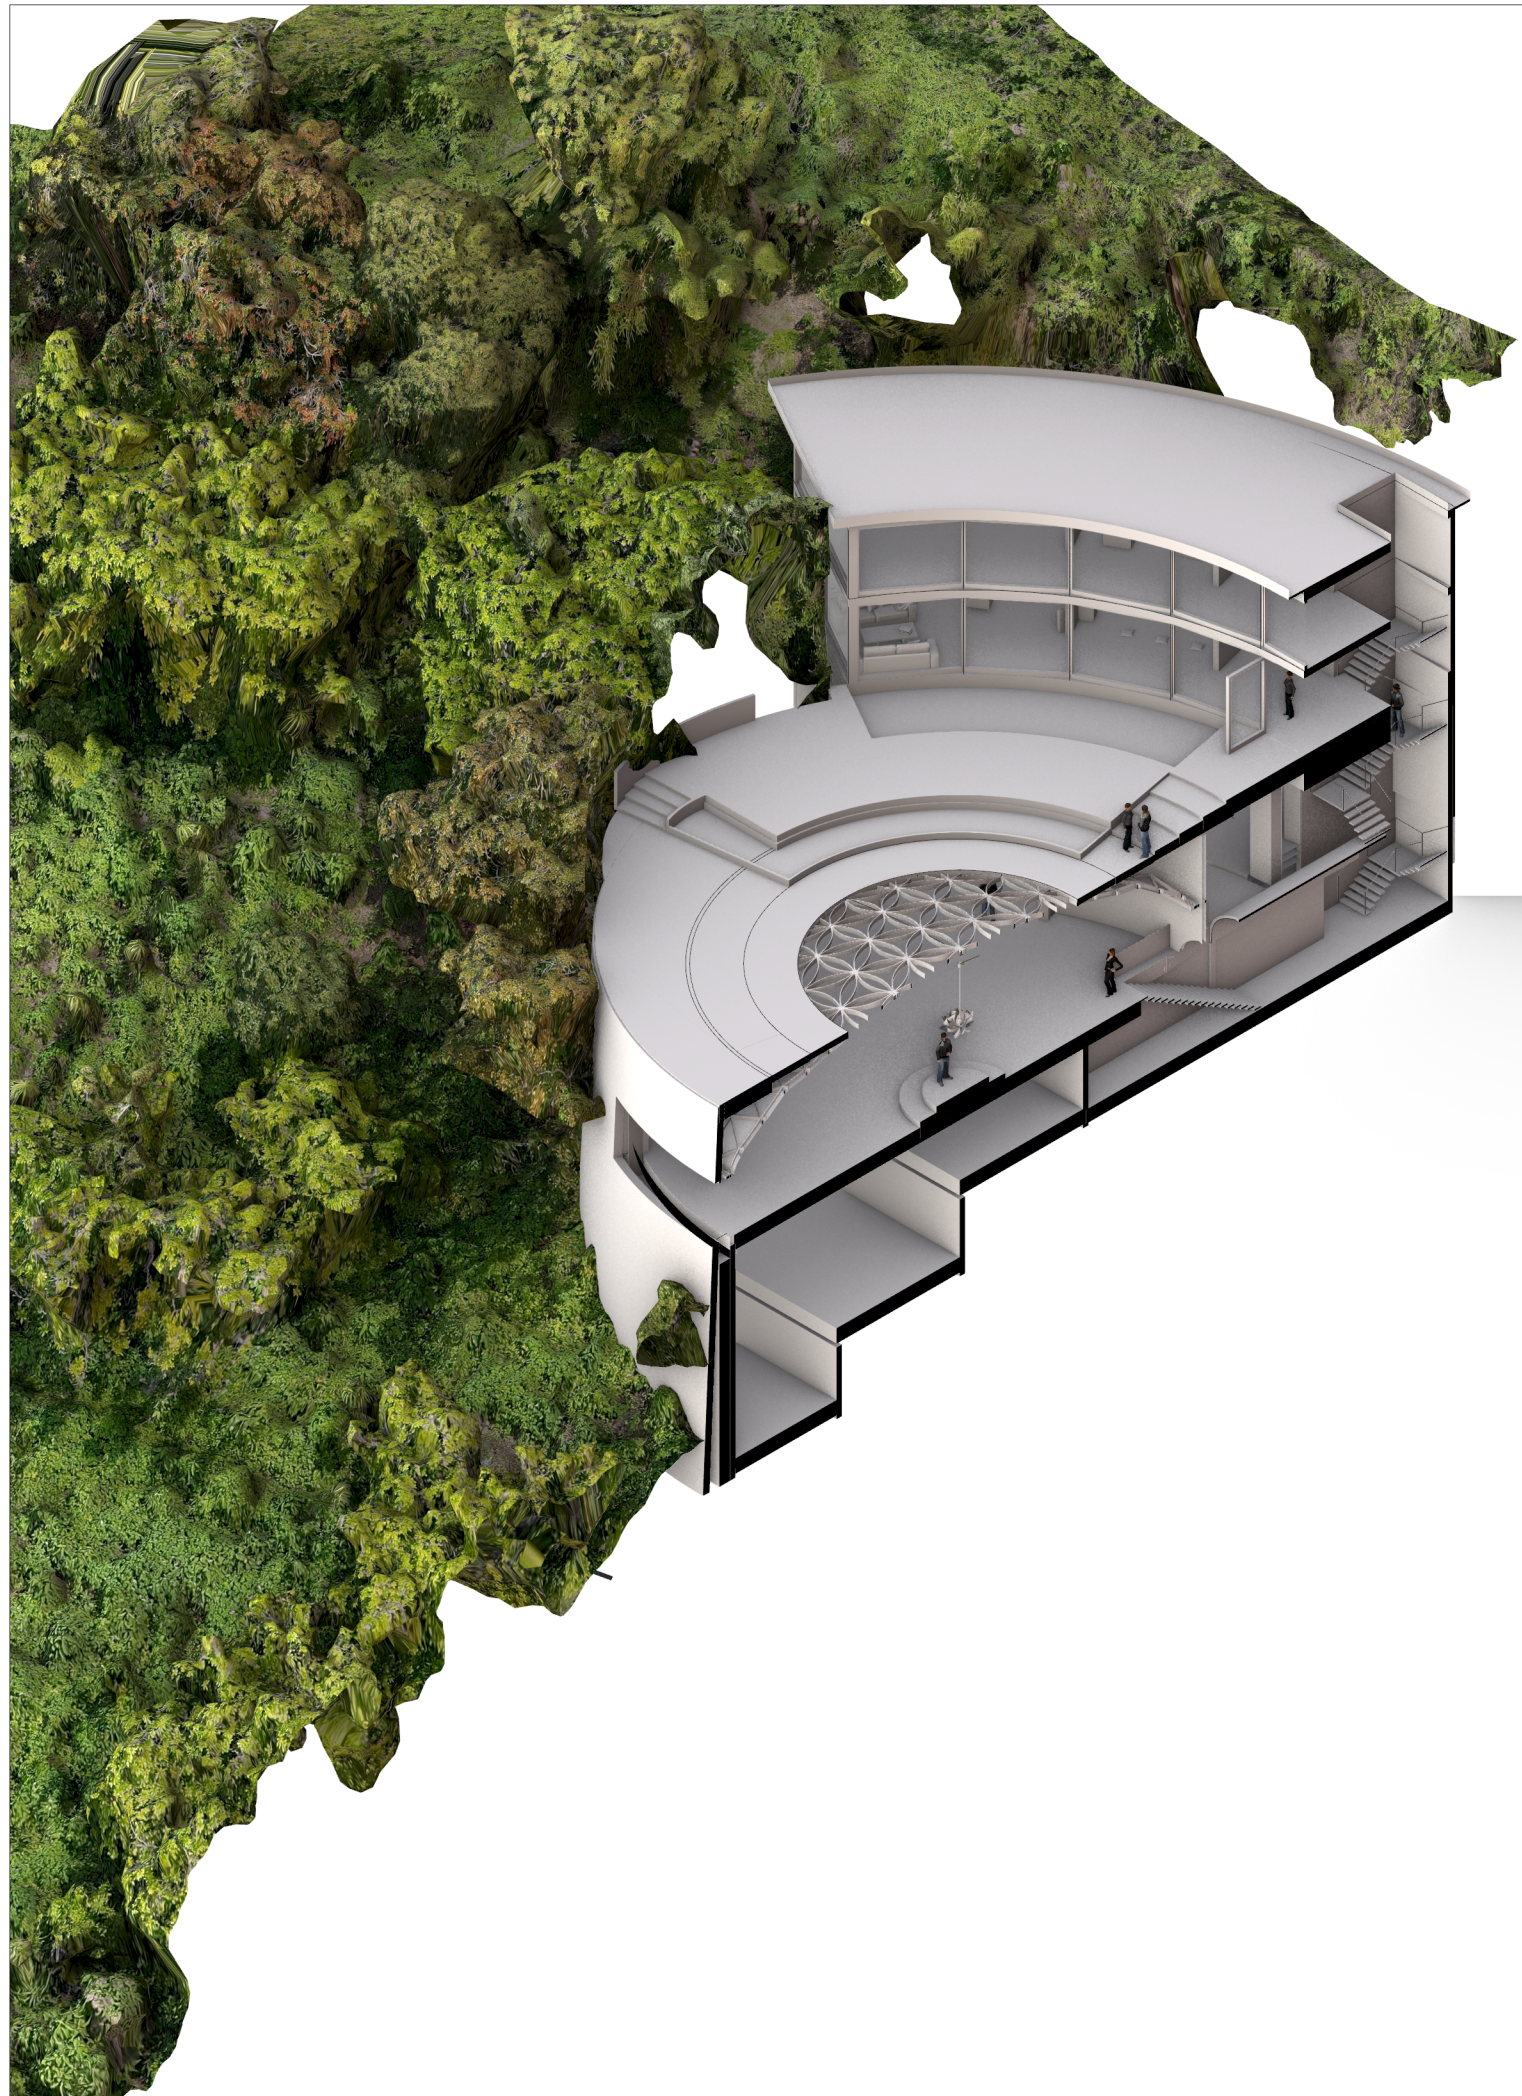

© COPYRIGHT

All rights reserved. The copyright in this drawing is retained by H O K H A, no license or assignment of any kind has been, or is, granted to any third party whether by provision of copies or originals or otherwise, unless agreed in writing.

DO NOT SCALE FOR CONSTRUCTION

This drawing is to scale as issued & as specified below. This drawing is not for construction. For construction, contractors should verify all dimensions on site before proceeding work.

NOTES

- These drawings are issued as DRAFT
- This design assumes available access to the land surrounding the site for construction.
- These drawings show Architectural Design Intent only. Input from a structural engineer is required to confirm structural strategy.

Revision

x



Client
Michael Simons

Issued by HH
Scale - A3 1:200
Issued for Design Intent
Date Issued 01/09/2023

Project
The Crescent Temple
Pasajcap District
San Marcos La Laguna
Guatemala

Project The Crescent Temple
Drawing Proposed Isometric Section
Drawing # TCT-A-XXX



Harry Hawkins Architecture
H O K H A
h o k h . u k architech@hokh.uk

